

Permit No. _____ Code Enforcement _____ Utilities _____ Building _____ Public Works _____



CURB CUT/DRIVEWAY APRON PERMIT APPLICATION
Los Alamos County – Public Works – Traffic & Streets Division
505-662-8113 Phone – 505-662-8415 Fax

PLEASE CHECK ONE:

Residential: _____ Name of Subdivision: _____

Commercial: _____ Lot/Tract: _____

Project Address: _____ Owner: _____

Owner Address: _____ Owner phone number: _____

Contractor: _____ Phone: _____ Fax: _____

Contractor Address: _____

NM State Contractors License No. & Type: _____

Los Alamos Business License No.: _____ NM One Call # _____

Architect & License No.: _____

Contact Person: _____ Phone: _____ Fax: _____ Email _____

Description of Work: (attach addendum if required)

NM One Call: 811 or call 1-800-321-ALERT (2537), Fax: 1-800-727-8809, www.nmonecall.org

Valuation/Appraisal: _____

I hereby acknowledge that I have read the application and state that the above is correct and agree not to start this project until this application is approved. I will post the permit at the job site where it can be seen from the street until the project is completed and finalized by the County. It is my responsibility to find out what inspections are required, to call the County 24 hours in advance for any inspection, and to finalize this permit within a year of its issuance and/or ask for an extension.

Signature: _____ Date: _____

Printed Name: _____


Title: Owner: _____ Contractor: _____ Architect: _____ Other: _____

Two copies of all documentation required:

1. Completed Application Form
2. Site Detail Plan/Location Map
3. Completed Curb Cut Application (required even if only doing apron)
4. Completed and notarized Encroachment Application
5. Copy of approved Traffic Impedance Permit

THIS PERMIT IS NON TRANSFERABLE


County Traffic Engineer Date

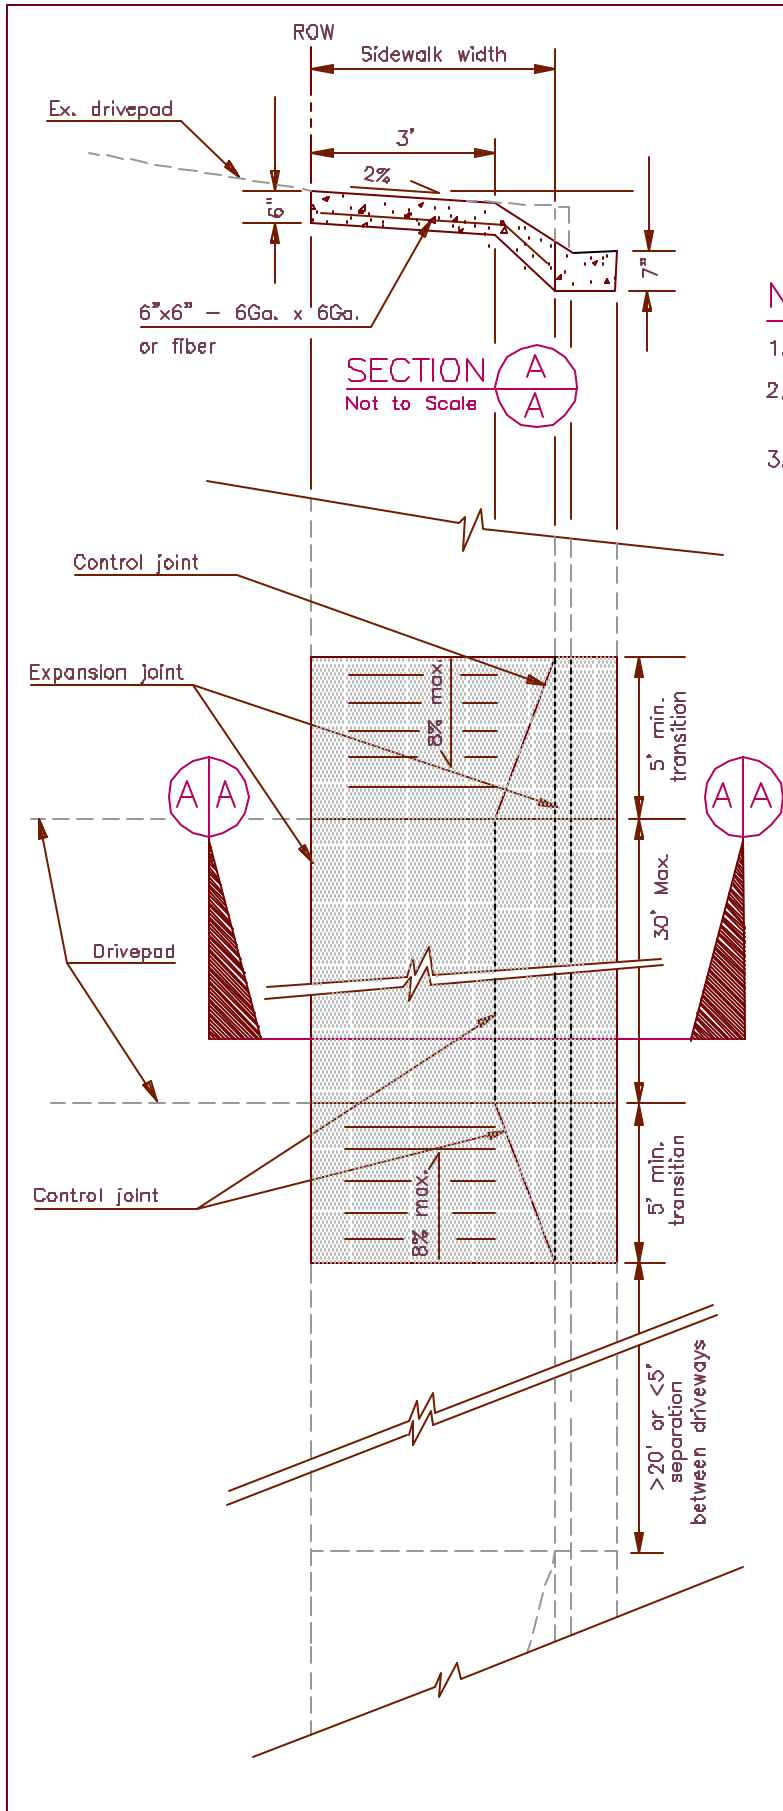

NOTES


1. All removals must be at joints.
2. All concrete shall be air-entrained and 4000 psi at 28 days.
3. Applicant is responsible for scheduling two curb cut inspections:
 Initial inspection - when forms and reinforcement are in place
 Final inspection - after concrete pour
 48 hrs is required for all inspections
 Schedule inspections with the Community Development Department - 662-8120

CURB CUT and DRIVEWAY		
DATE: 4/05	REV:	APPROVED BY:
STANDARD DETAIL 550		
LOS ALAMOS COUNTY ENGINEERING		SHEET 2 OF 2

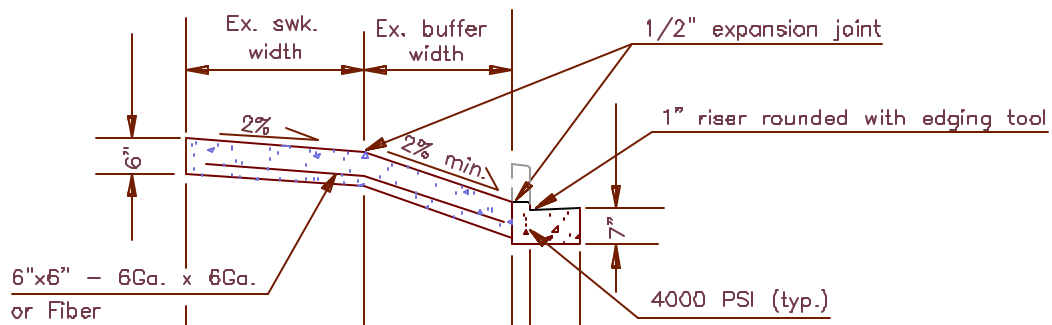

SECTION A
Not to Scale

Nearest joint in existing sidewalk (typ.)

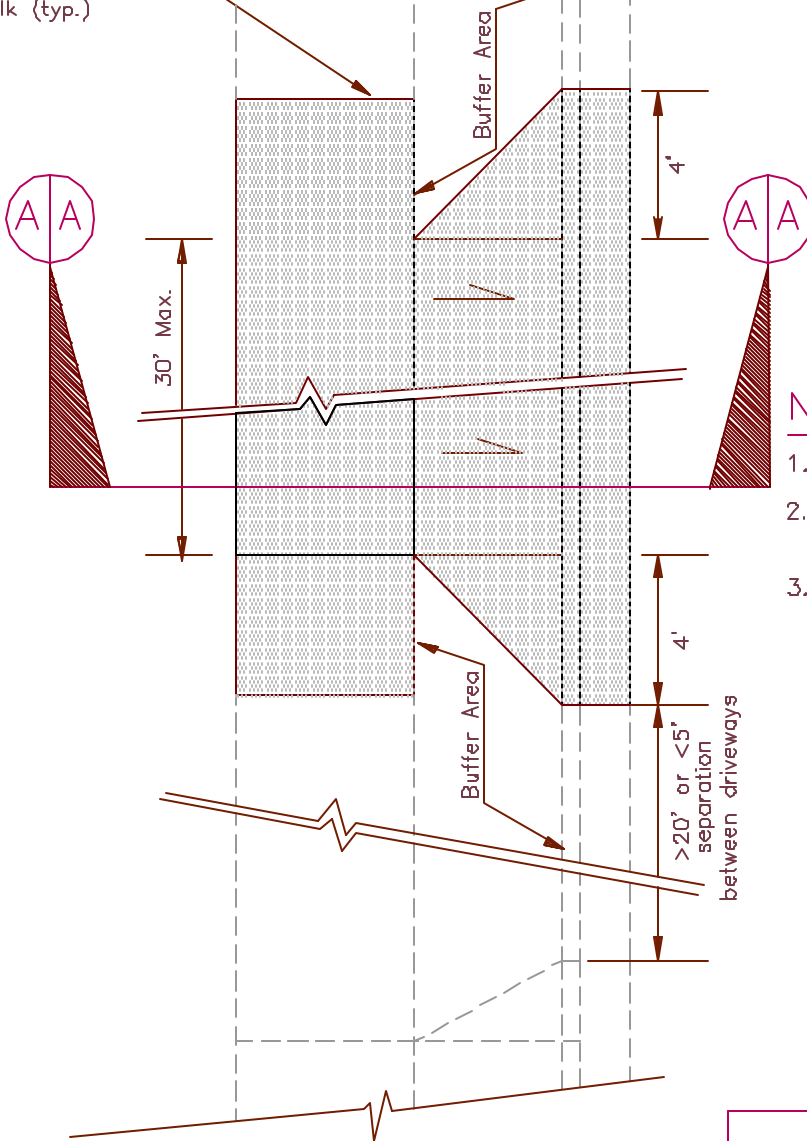

NOTES

1. All removals must be at joints.
2. All concrete shall be air-entrained and 4000 psi at 28 days.
3. Applicant is responsible for scheduling two curb cut inspections:
Initial inspection – when forms and reinforcement are in place
Final inspection – after concrete pour
48 hrs is required for all inspections
Schedule inspections with the Community Development Department – 862-8120


DRIVE PAD A
Not to Scale

CURB CUT and DRIVEWAY


DATE: 4/05 REV: APPROVED BY:

STANDARD DETAIL 560

LOS ALAMOS COUNTY ENGINEERING SHEET 1 OF 2

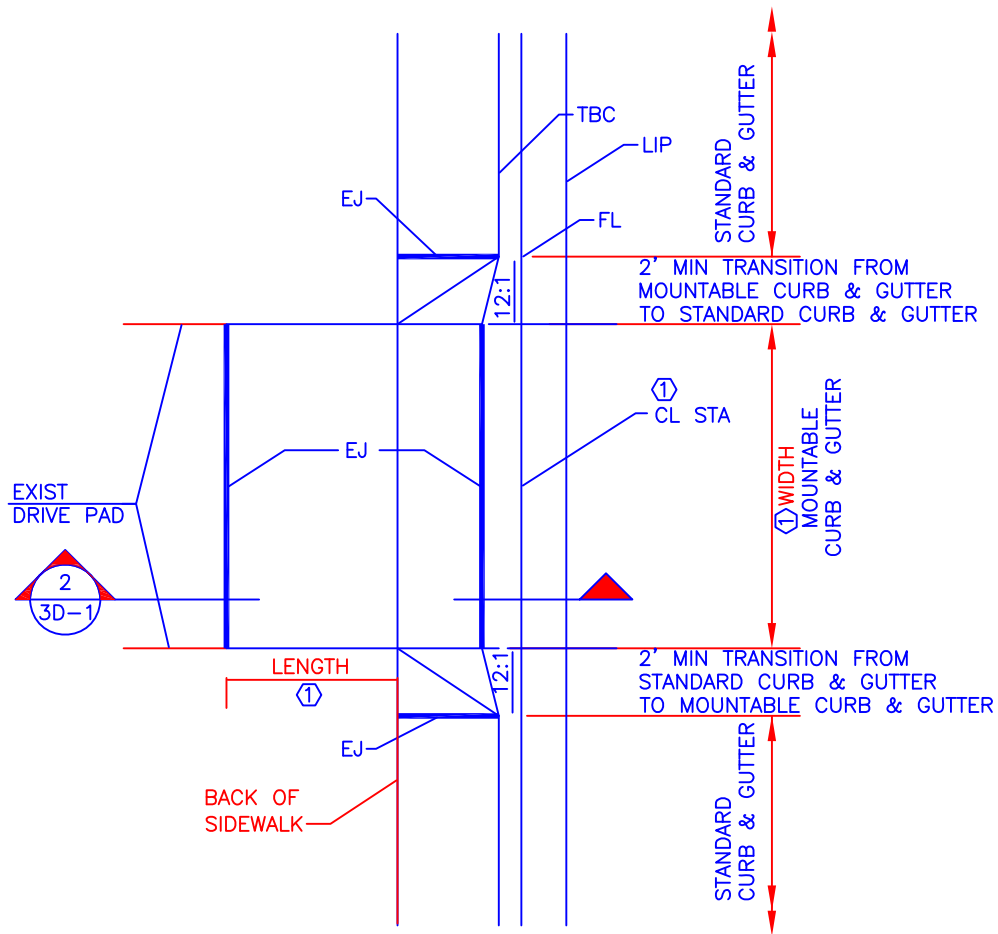

PLAN

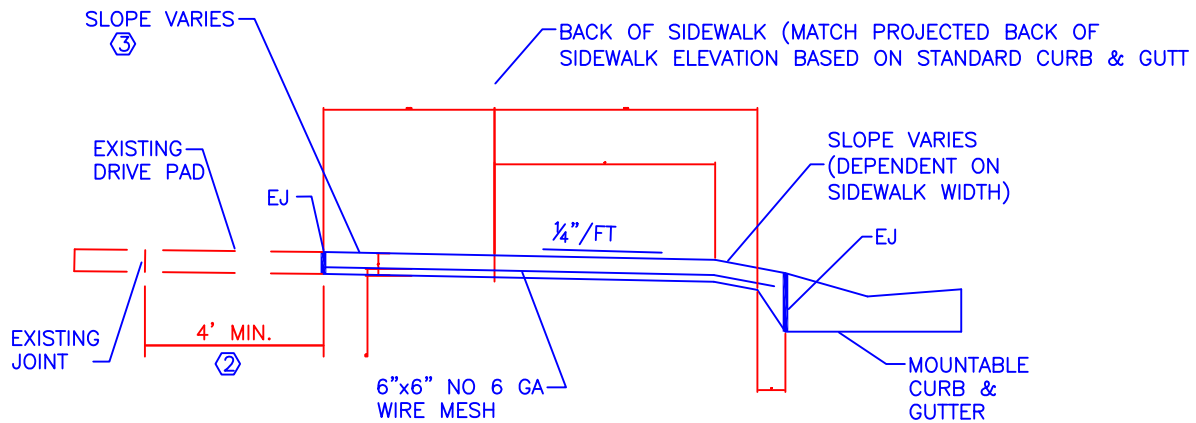

SECTION

2
3D-1

DRIVE PAD DETAIL

NO SCALE

NOTES

1. All removals must be at joints.
2. All concrete shall be air-entrained and 4000 psi at 28 days.
3. Applicant is responsible for scheduling two curb cut inspections:

Initial inspection - when forms and reinforcement are in place

Final inspection - after concrete pour

48 hrs is required for all inspections
Schedule inspections with the Community Development Department - 662-8120

BAR CURB CUT and DRIVEWAY		
DATE: 4/05	REV:	APPROVED BY:
STANDARD DETAIL 580		
LOS ALAMOS COUNTY ENGINEERING		SHEET 3 OF 3

**PERMIT to WORK in the LOS ALAMOS COUNTY RIGHT OF WAY
INCLUDING CURB CUT and DRIVEWAY CONSTRUCTION**

Owner's Name: _____

Phone: _____

Mailing

Address: _____

Project

Address: _____

REQUIREMENTS to WORK IN THE COUNTY RIGHT of WAY

- ◆ The work zone shall be signed in conformance with the Manual of Uniform Traffic Control Devices.
- ◆ Barricades and signs shall be subject to approval by the Los Alamos County Traffic Division.
- ◆ The applicant shall be responsible for any damage to the existing curb, gutter, sidewalk, and pavement. Los Alamos County Engineering staff will document existing conditions, especially noting any existing damage to the curb, gutter, and sidewalk. The applicant shall repair any undocumented damage to the existing curb, gutter, or sidewalk prior to final inspection.

STANDARD FOR CURB CUTS

- ◆ Residential Driveways will conform to the Engineering Department Standard Detail No. 550, 560, or 580.

Standard Detail 550 shall be used where the sidewalk is adjacent to the curb.

Standard Detail 560 shall be used where there is a buffer strip between the curb and the sidewalk.

Standard Detail 580 shall be used in the Burned Area Reconstruction Area

- ◆ Driveways or parking pads must be a minimum of 20 feet long.
- ◆ Driveways and curb cuts must be located a minimum of 100' from an intersection, as measured from the curb line of the intersecting street.

I hereby acknowledge that I have read this Affidavit and state that the above is correct and agree not to start this project until this application is approved.

Applicant's Signature: _____

Date: _____