


Jemez Mountain Fire Suppression Pipeline Disturbed Area & Construction Staging Summary

Attachment D - USFS Staging Area

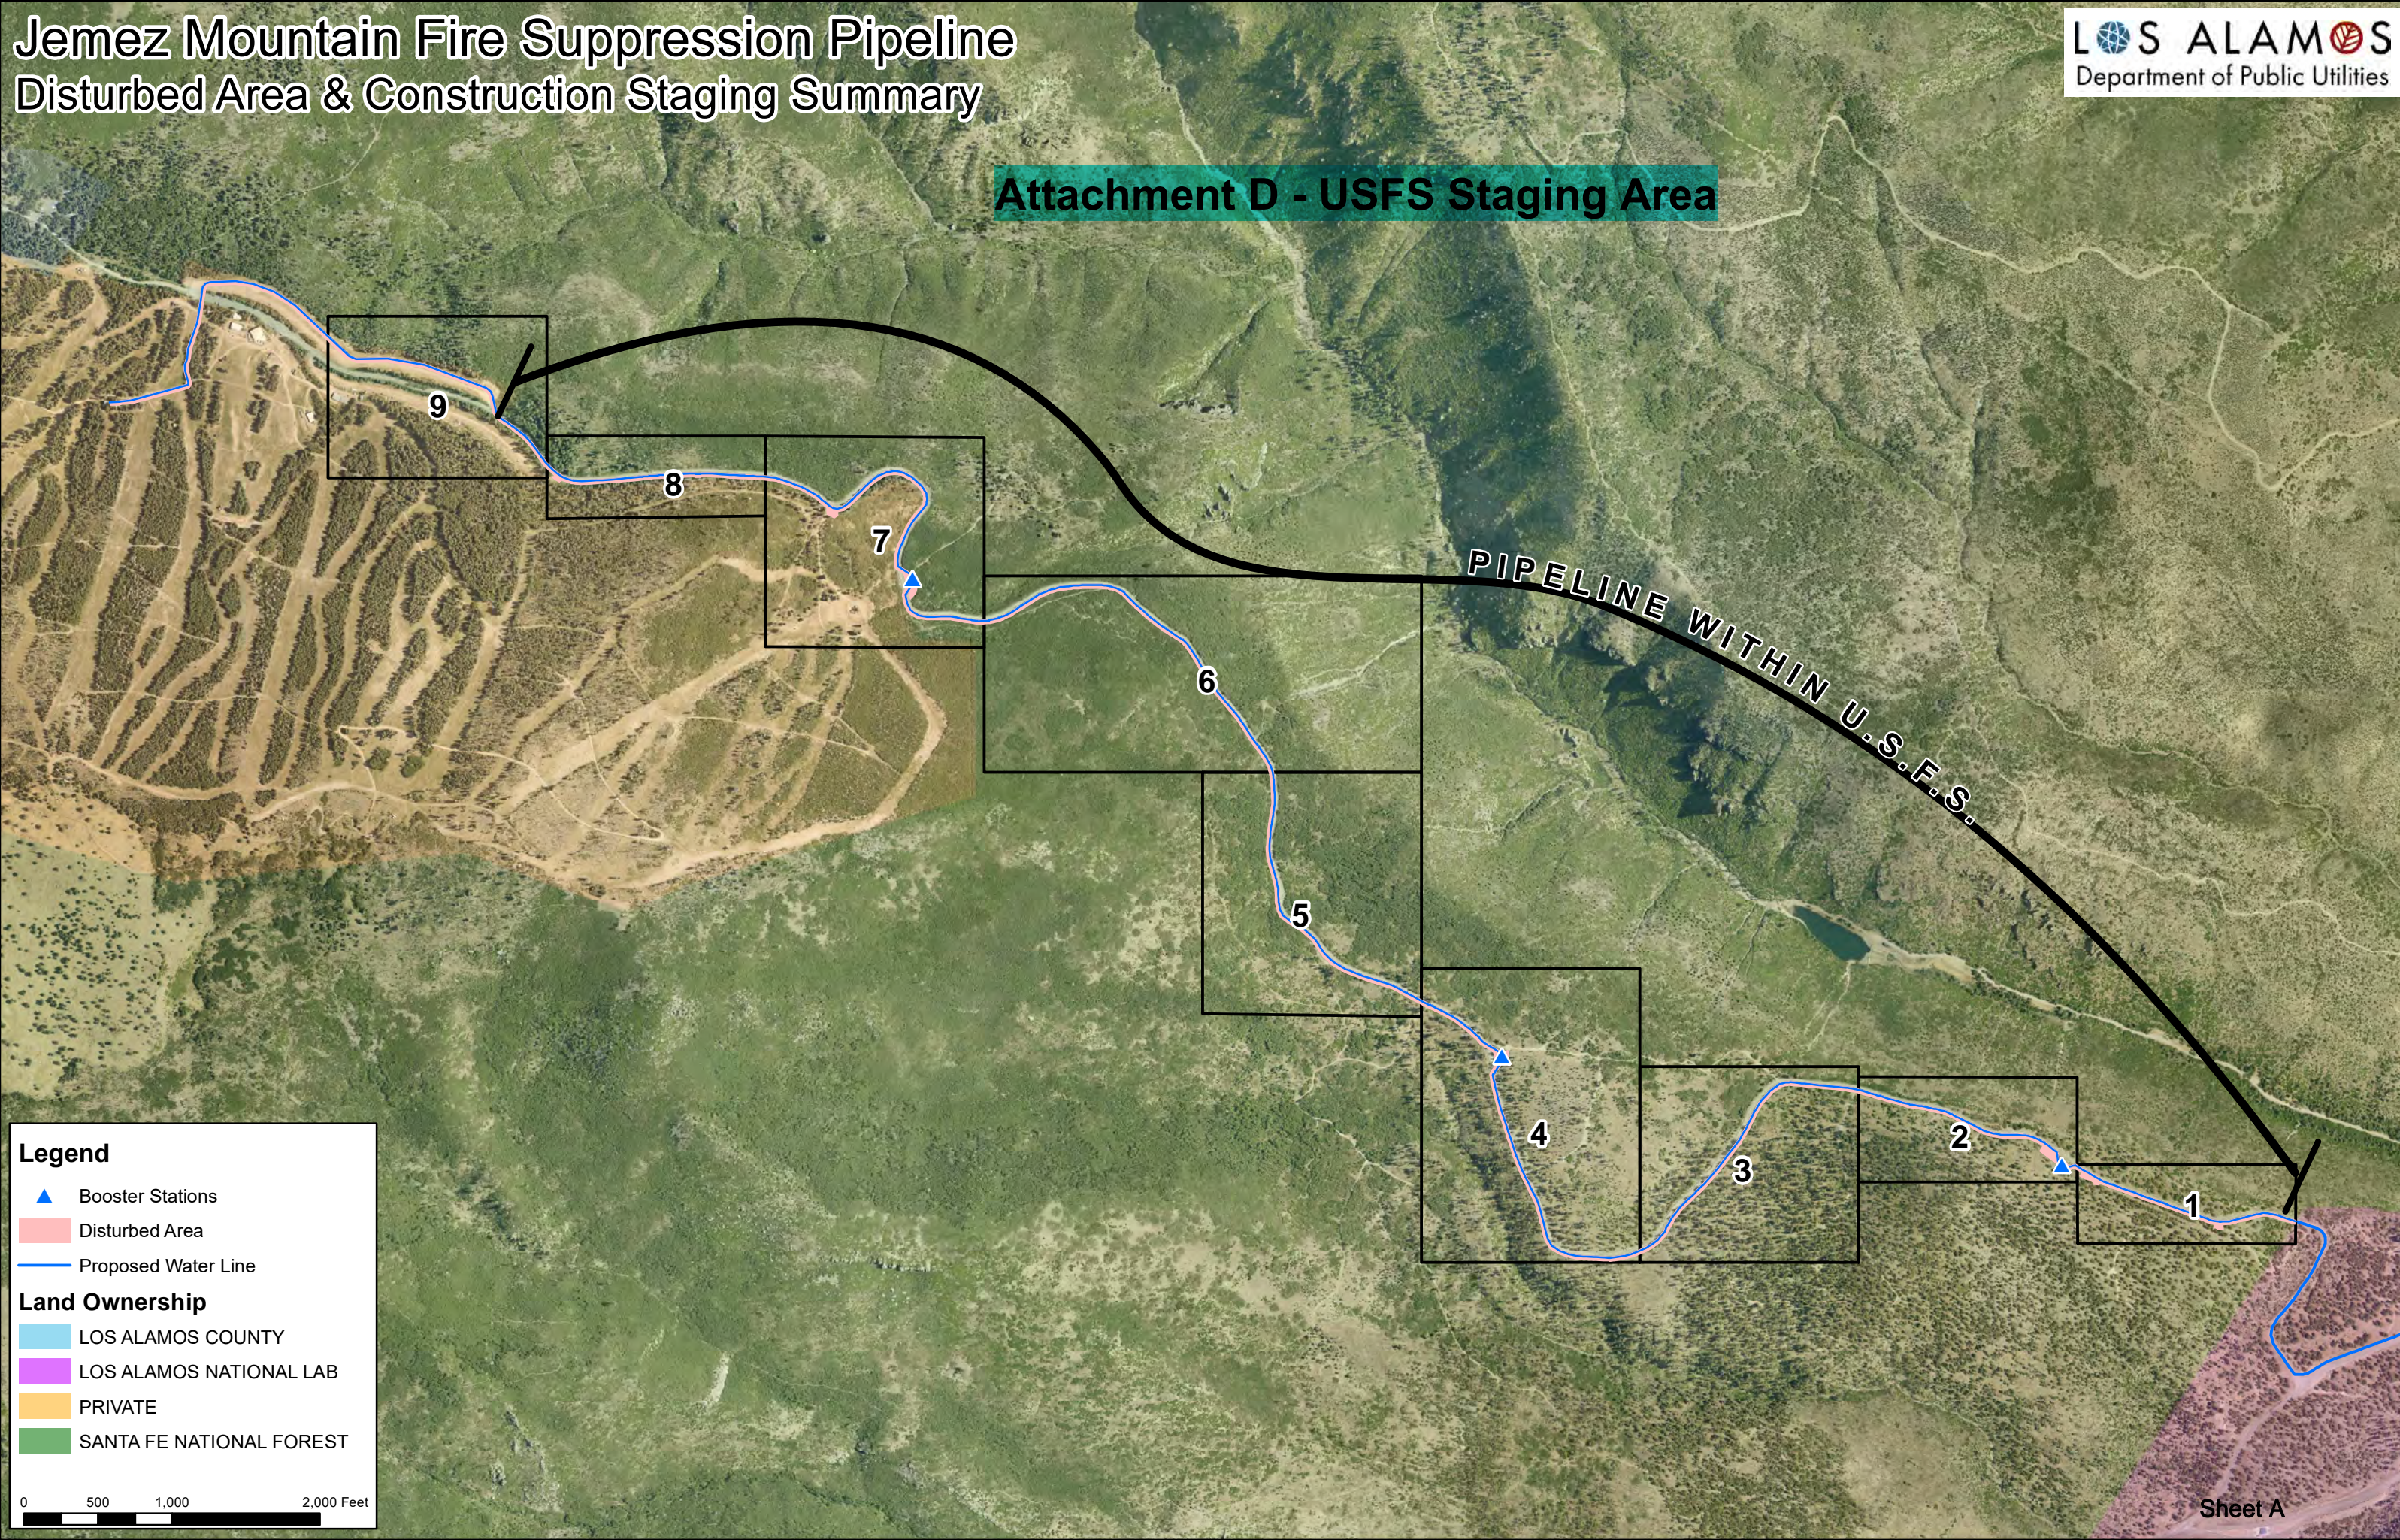

Legend


- ▲ Booster Stations
- ▭ Disturbed Area
- Proposed Water Line

Land Ownership

- ▭ LOS ALAMOS COUNTY
- ▭ LOS ALAMOS NATIONAL LAB
- ▭ PRIVATE
- ▭ SANTA FE NATIONAL FOREST

0 500 1,000 2,000 Feet

Drawing File: N:\NARANJO, JAMES\CAMP MAY PROJECT\CAD DESIGN\DETAIL DRAWING.DWG

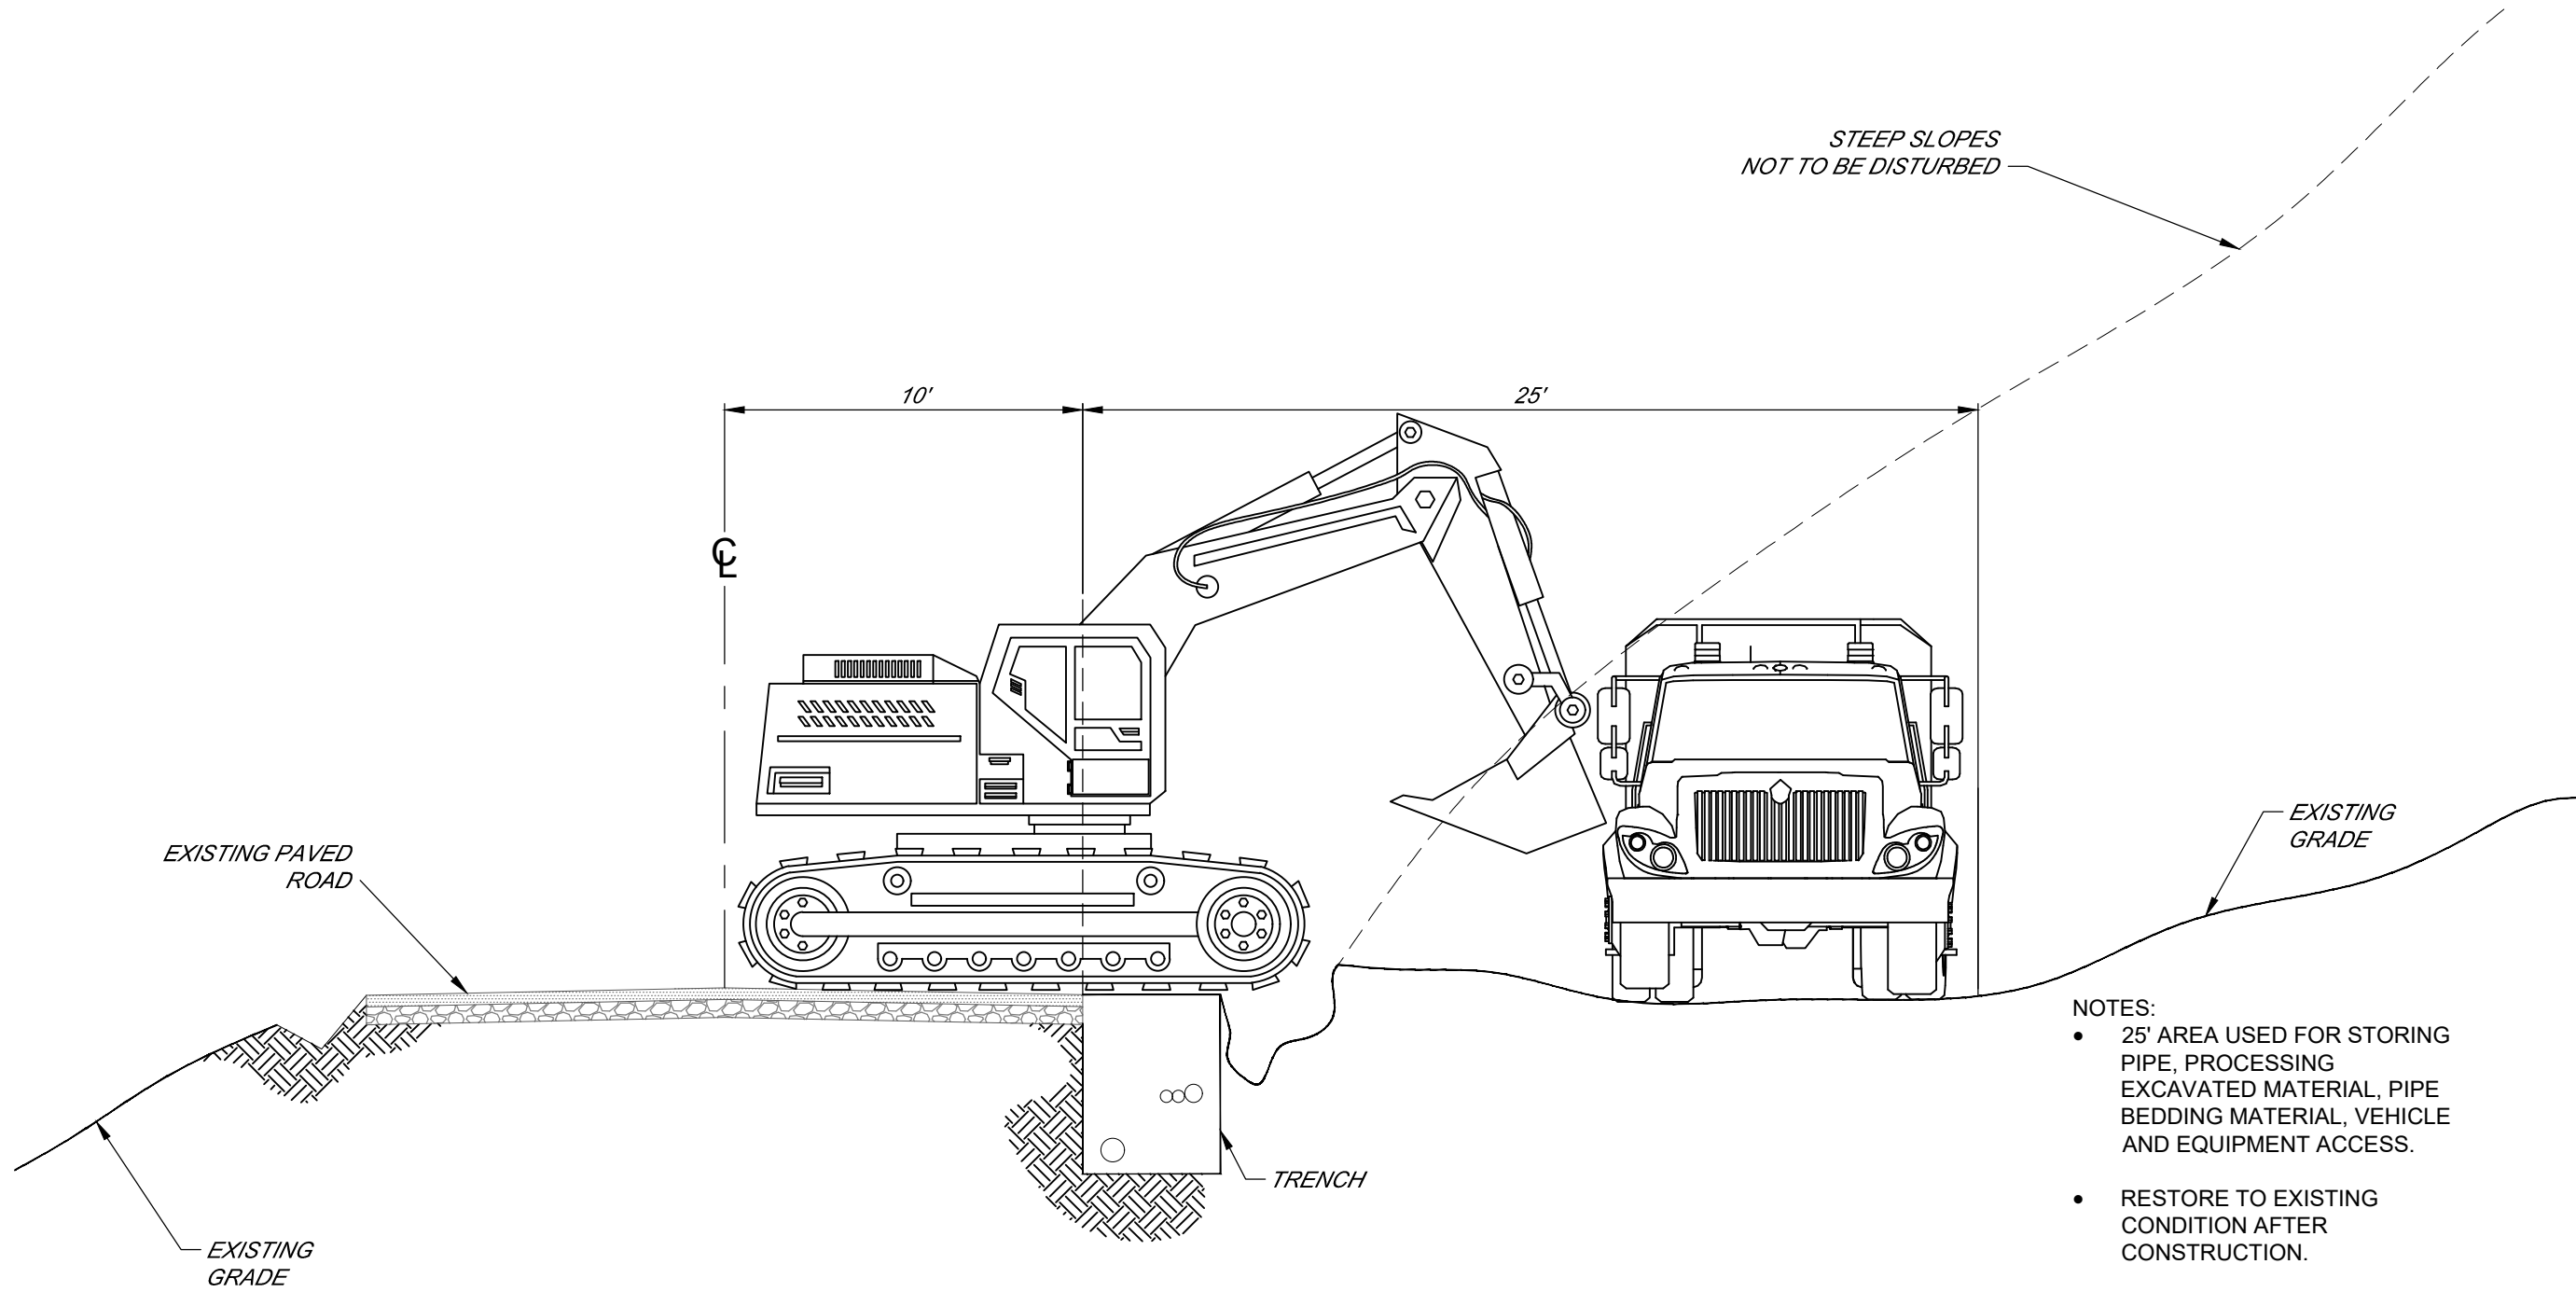

TYPICAL ROAD SIDE PIPELINE CONSTRUCTION DISTURBED AREA

NOTES:

- 25' AREA USED FOR STORING PIPE, PROCESSING EXCAVATED MATERIAL, PIPE BEDDING MATERIAL, VEHICLE AND EQUIPMENT ACCESS.
- RESTORE TO EXISTING CONDITION AFTER CONSTRUCTION.
- 25' AREA DISTURBANCE WILL BE LIMITED TO AREAS THAT ARE PRACTICAL (AVOID HEAVILY WOODED AREAS, STEEP TERRAIN AND MASS GRADING).
- ONE LANE OF TRAFFIC WILL BE CLOSED. SOME AREAS REQUIRE COMPLETED ROAD CLOSURE.

| NO. | REVISION DESCRIPTION |
|-----|----------------------|
| 1 | |
| 2 | |
| 3 | |
| 4 | |
| 5 | |

| | |
|-----------------|---------|
| DESIGNED BY: JA | ERG |
| DRAWN BY: ERG | JA |
| APPROVED BY: JA | 01/2023 |
| DATE: 01/2023 | NTS |
| SCALE: NTS | |

**JEMEZ MOUNTAIN FIRE
SUPPRESSION PIPELINE PROJECT**

CONSTRUCTION DISTURBED AREA
TYPICAL



INCORPORATED COUNTY
OF LOS ALAMOS
DEPARTMENT OF PUBLIC
UTILITIES
1000 CENTRAL AVE., SUITE 130
LOS ALAMOS, NEW MEXICO 87544
(505) 662-8333 FAX: (505) 662-8005

2

1



Legend








- ▲ Booster Stations
- Construction Buffer
- Proposed Water Line
- LOS ALAMOS COUNTY
- LOS ALAMOS NATIONAL LAB
- PRIVATE
- SANTA FE NATIONAL FOREST

0 50 100 200 Feet


3


2

Legend

-  Booster Stations
-  Construction Buffer
-  Proposed Water Line
-  LOS ALAMOS COUNTY
-  LOS ALAMOS NATIONAL LAB
-  PRIVATE
-  SANTA FE NATIONAL FOREST

0 50 100 200 Feet

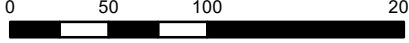

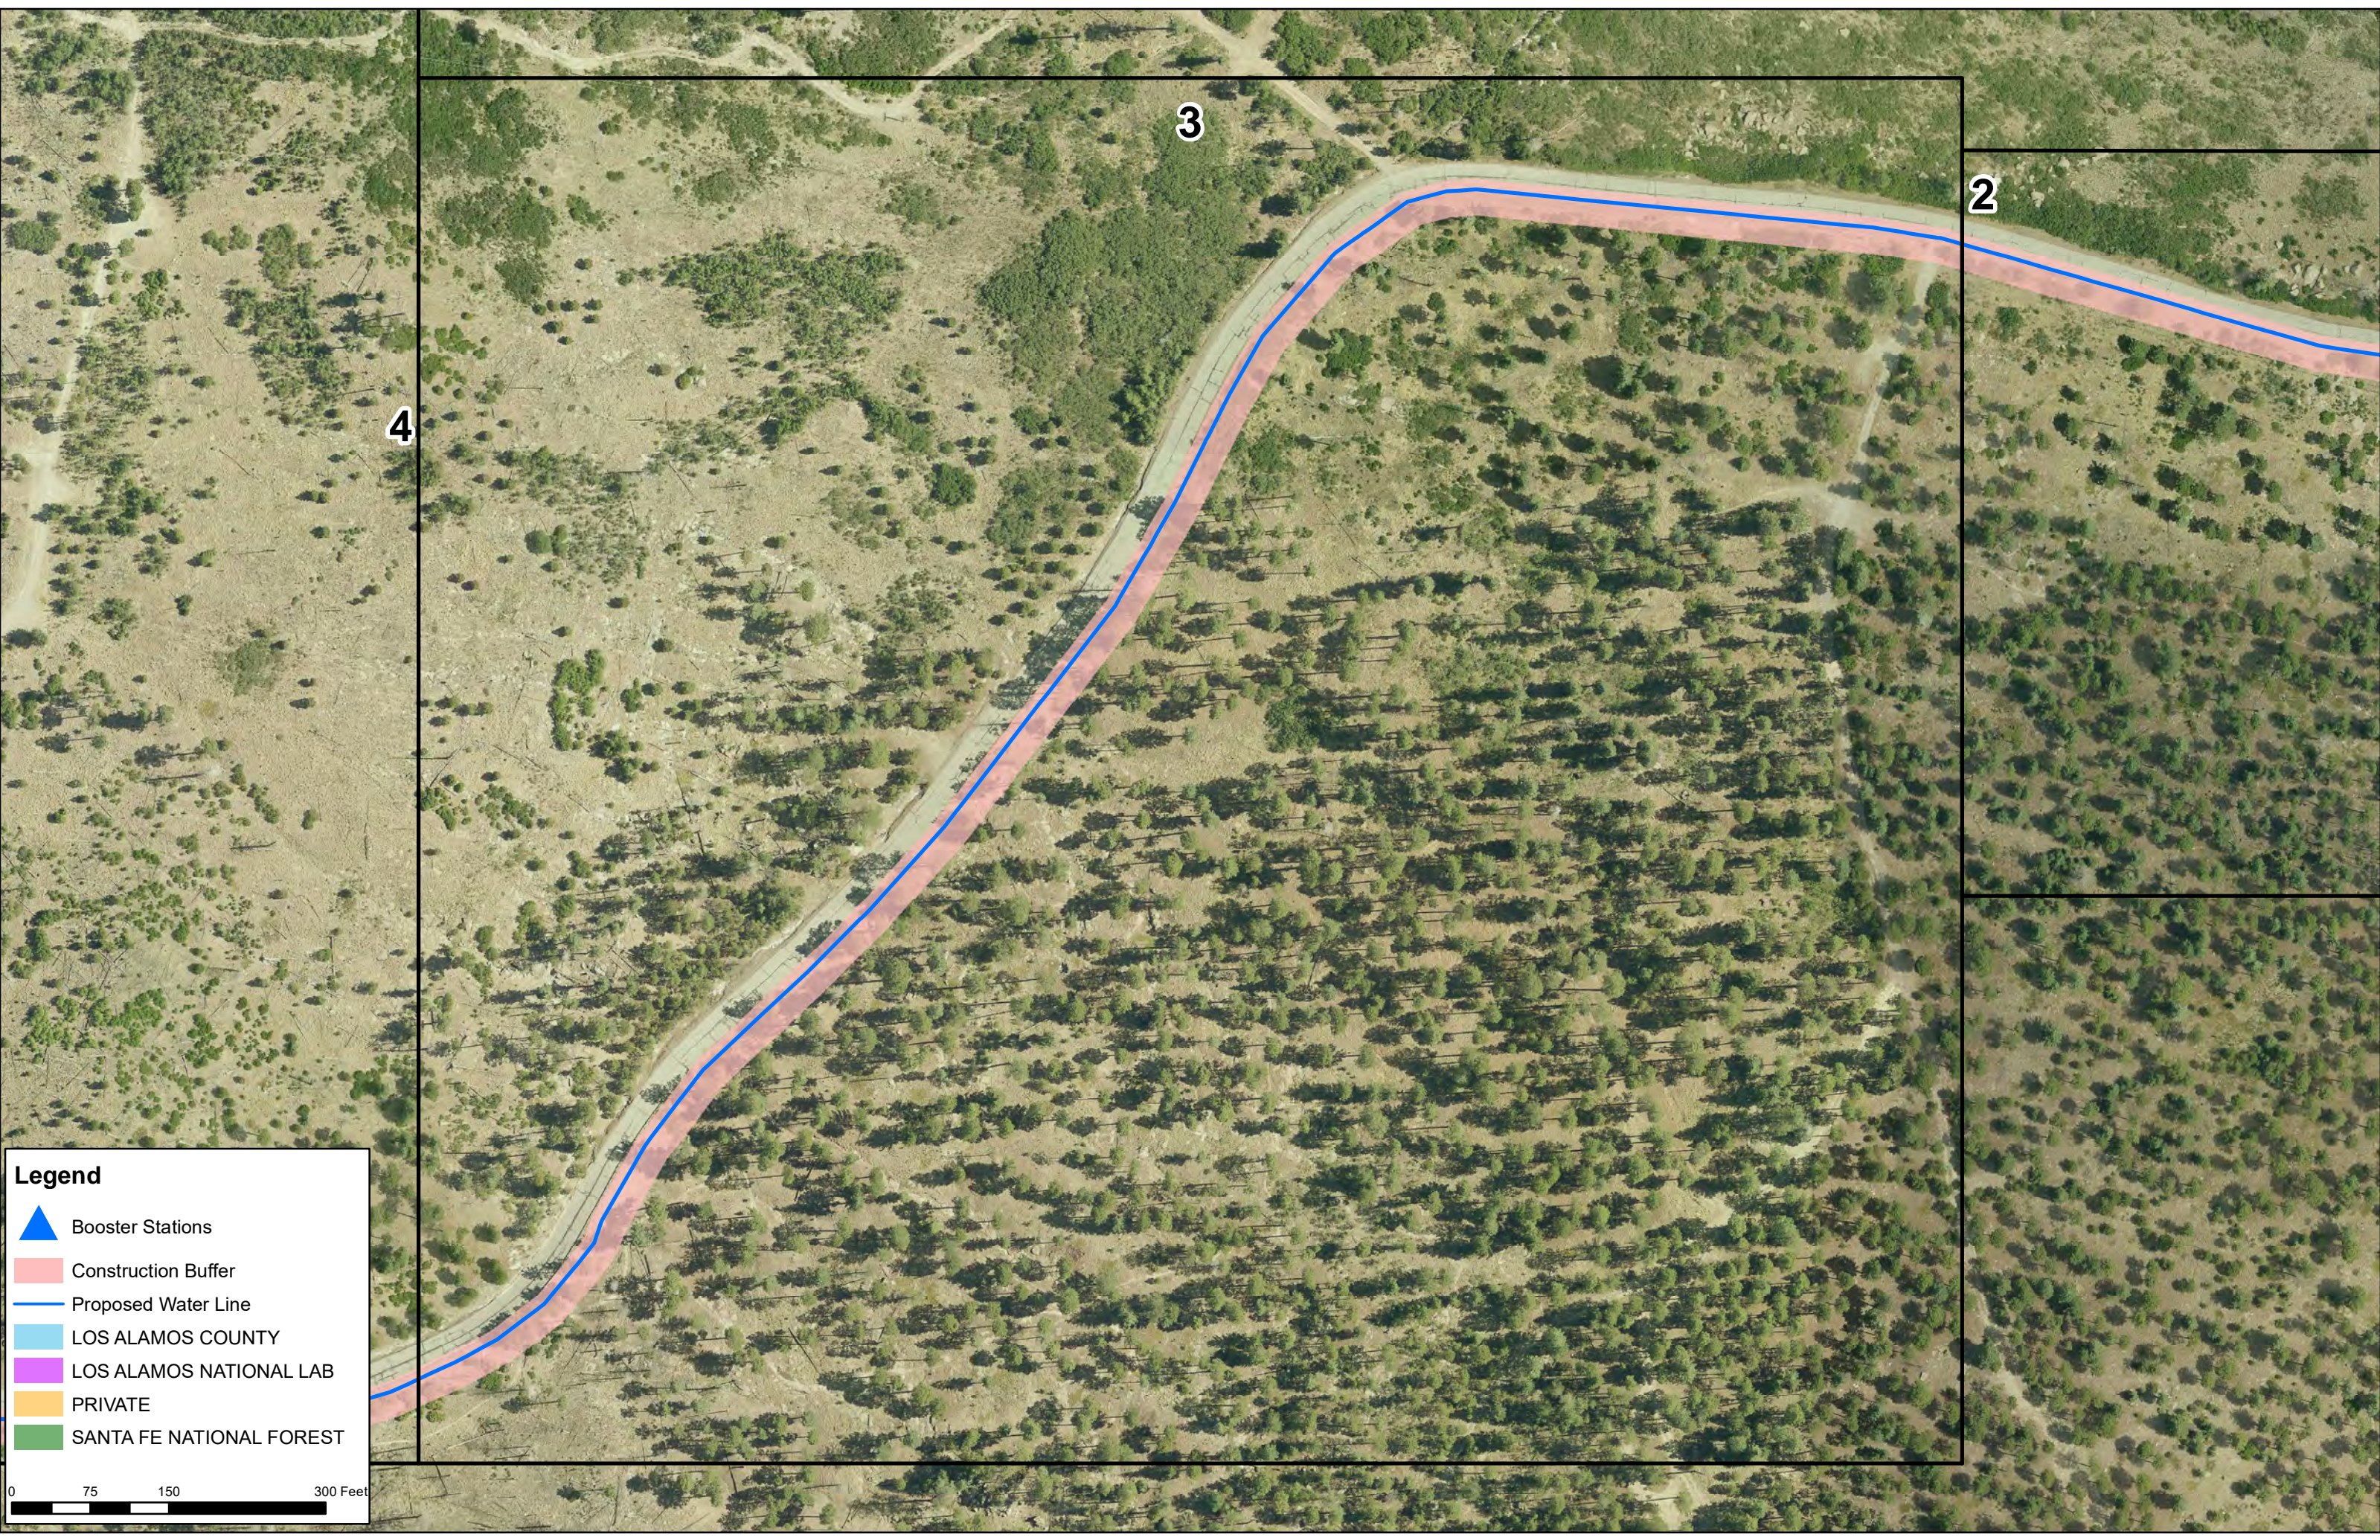






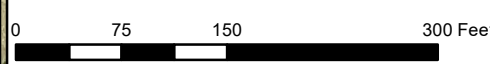


3

2

4

- Legend**
-  Booster Stations
 -  Construction Buffer
 -  Proposed Water Line
 -  LOS ALAMOS COUNTY
 -  LOS ALAMOS NATIONAL LAB
 -  PRIVATE
 -  SANTA FE NATIONAL FOREST












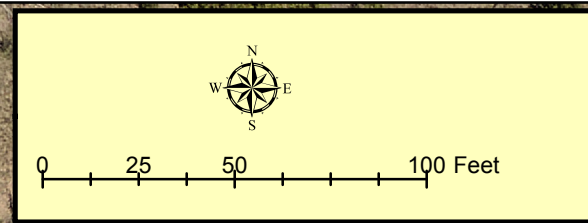
4

3

Legend

-  Booster Stations
-  Construction Buffer
-  Proposed Water Line
-  LOS ALAMOS COUNTY
-  LOS ALAMOS NATIONAL LAB
-  PRIVATE
-  SANTA FE NATIONAL FOREST

0 100 200 400 Feet



NEW CONSTRUCTION EASEMENT (YELLOW)

NEW EASEMENT TO RELOCATE POWERLINE (BLUE)

NEW WATERLINE EASEMENT

EXISTING EASEMENT (RED)

